

LEGEND

PROPOSED OCCUPANTS


20



116 EAST 27TH STREET
SECOND FLOOR
NEW YORK, NY 10016
TEL 212 | 679 | 8100

ENV-team.com

ARCHITECTURE
INTERIOR DESIGN
ENGINEERING
A/R ENVIRONETICS
ARCHITECTS, P.C.
COPYRIGHT © BY ENVIRONETICS.
ALL RIGHTS RESERVED

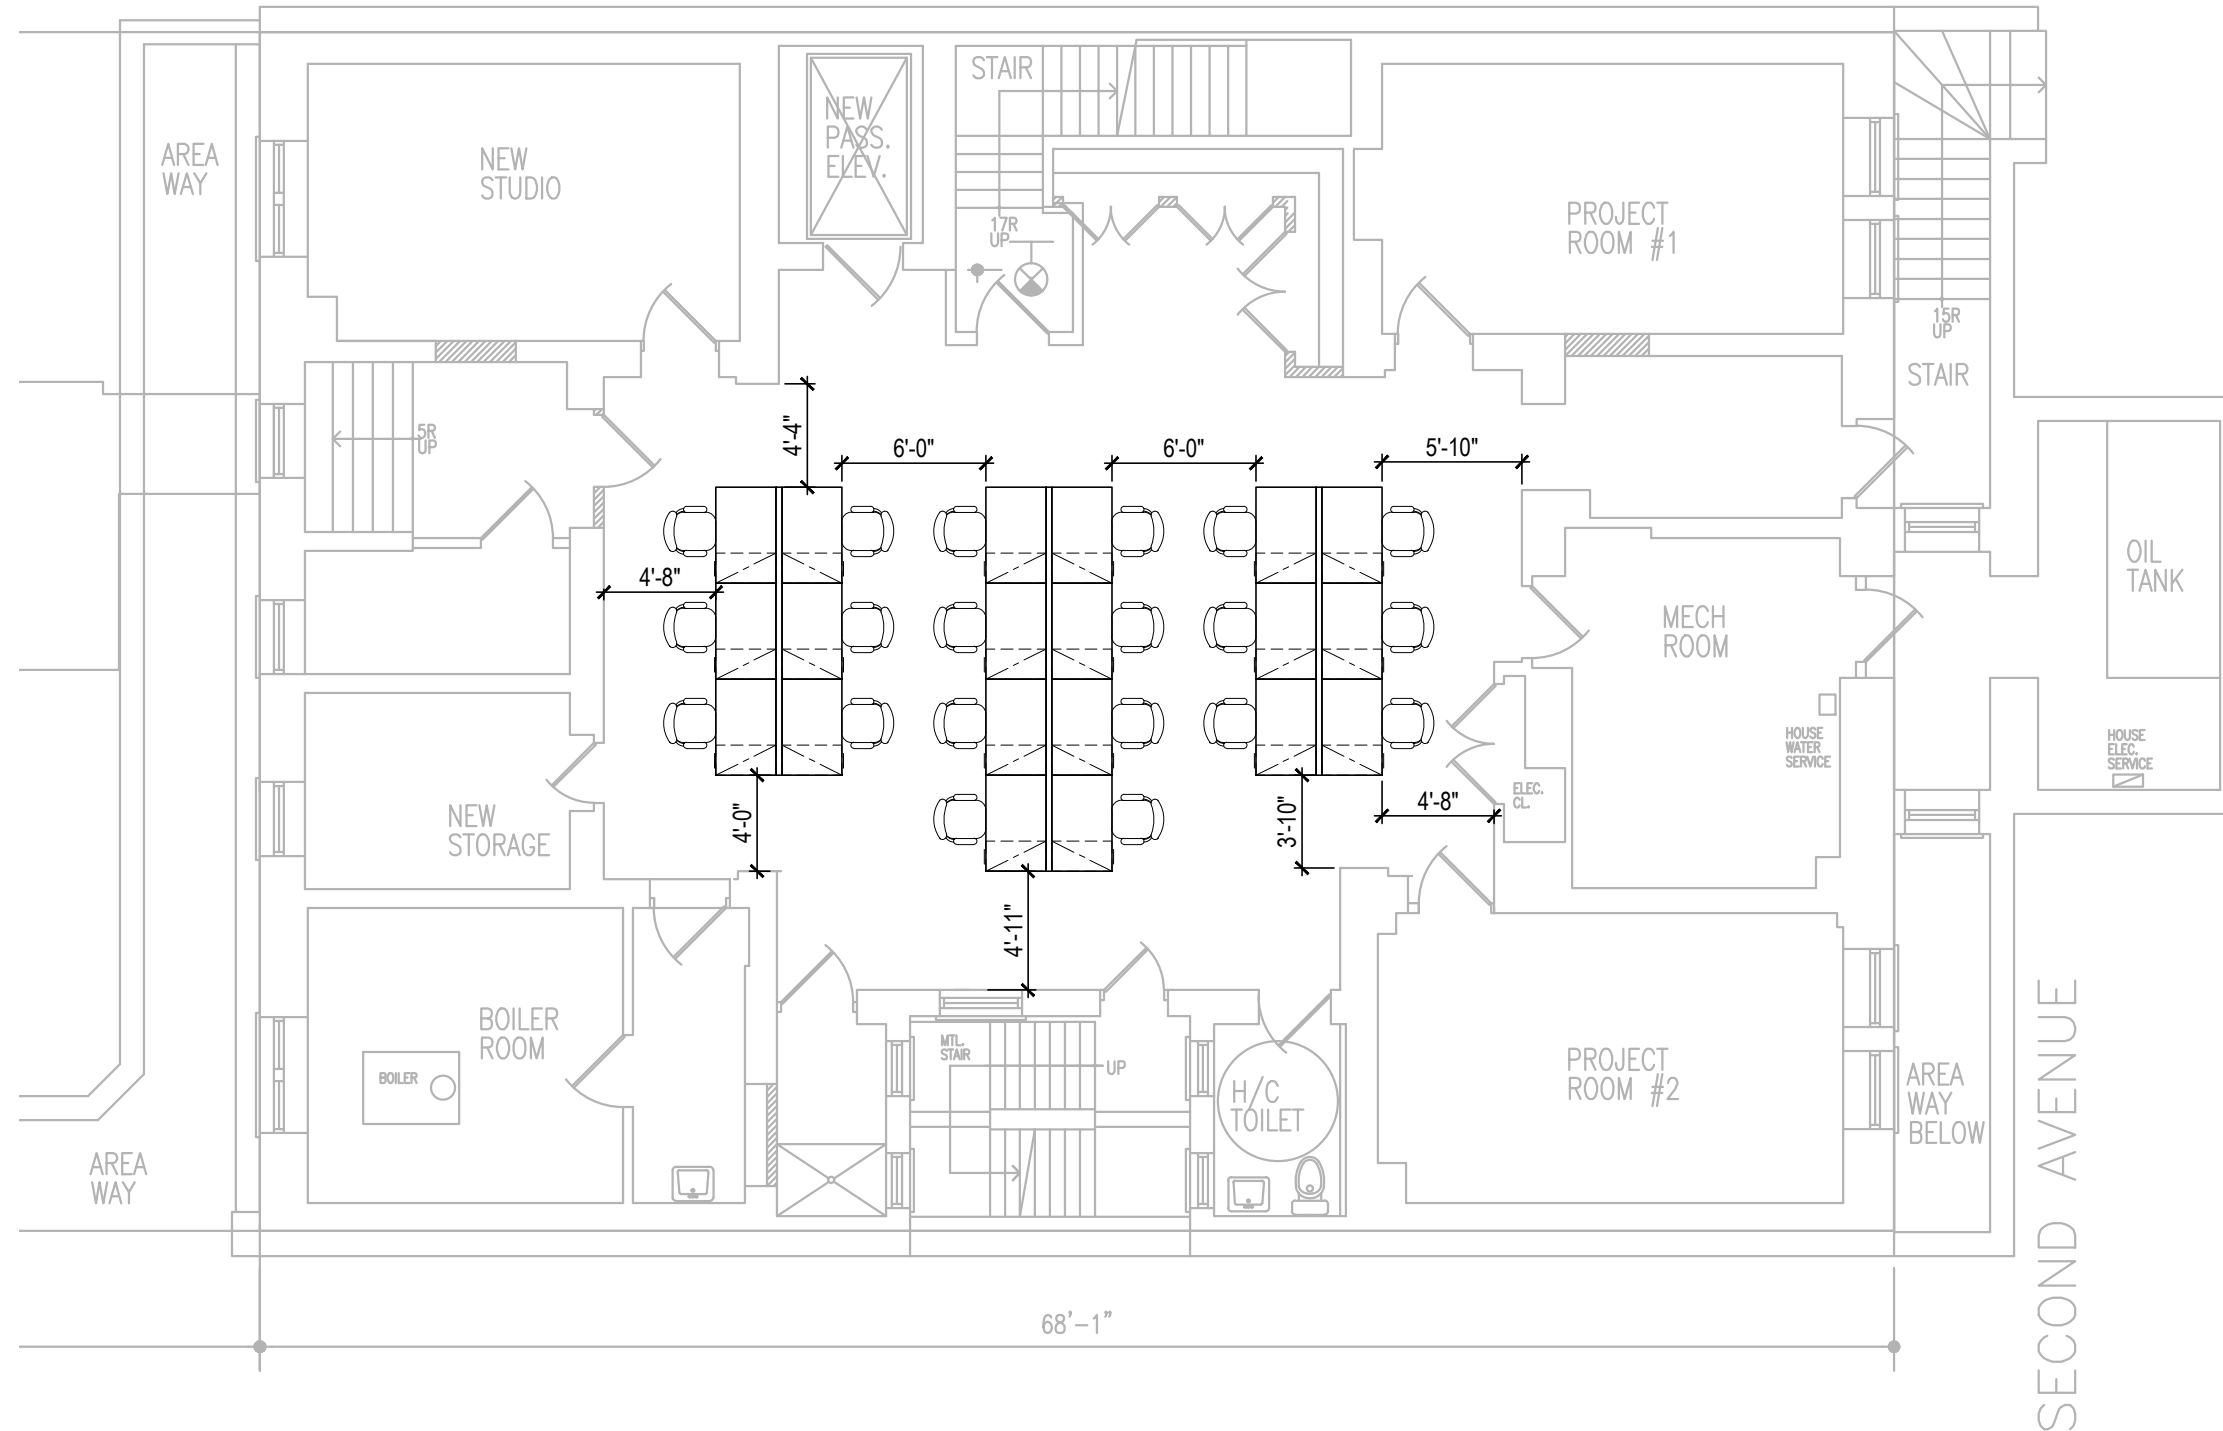

137 2ND AVENUE - CELLAR
NEW YORK, NY 10003

PROJECT NO.
DRAWN BY: MM
CHECKED BY: MM

SHEET TITLE:
**PRELIMINARY
SPACE STUDY-
CELLAR**

SCALE: 1/8" = 1'-0"
PAGE:
DATE: 10.18.2018

SHEET NUMBER:
PSS-01

LEGEND

PROPOSED OCCUPANTS


28



116 EAST 27TH STREET
SECOND FLOOR
NEW YORK, NY 10016
TEL 212 | 679 | 8100

ENV-team.com

ARCHITECTURE
INTERIOR DESIGN
ENGINEERING
A/R ENVIRONETICS
ARCHITECTS, P.C.
COPYRIGHT © BY ENVIRONETICS.
ALL RIGHTS RESERVED

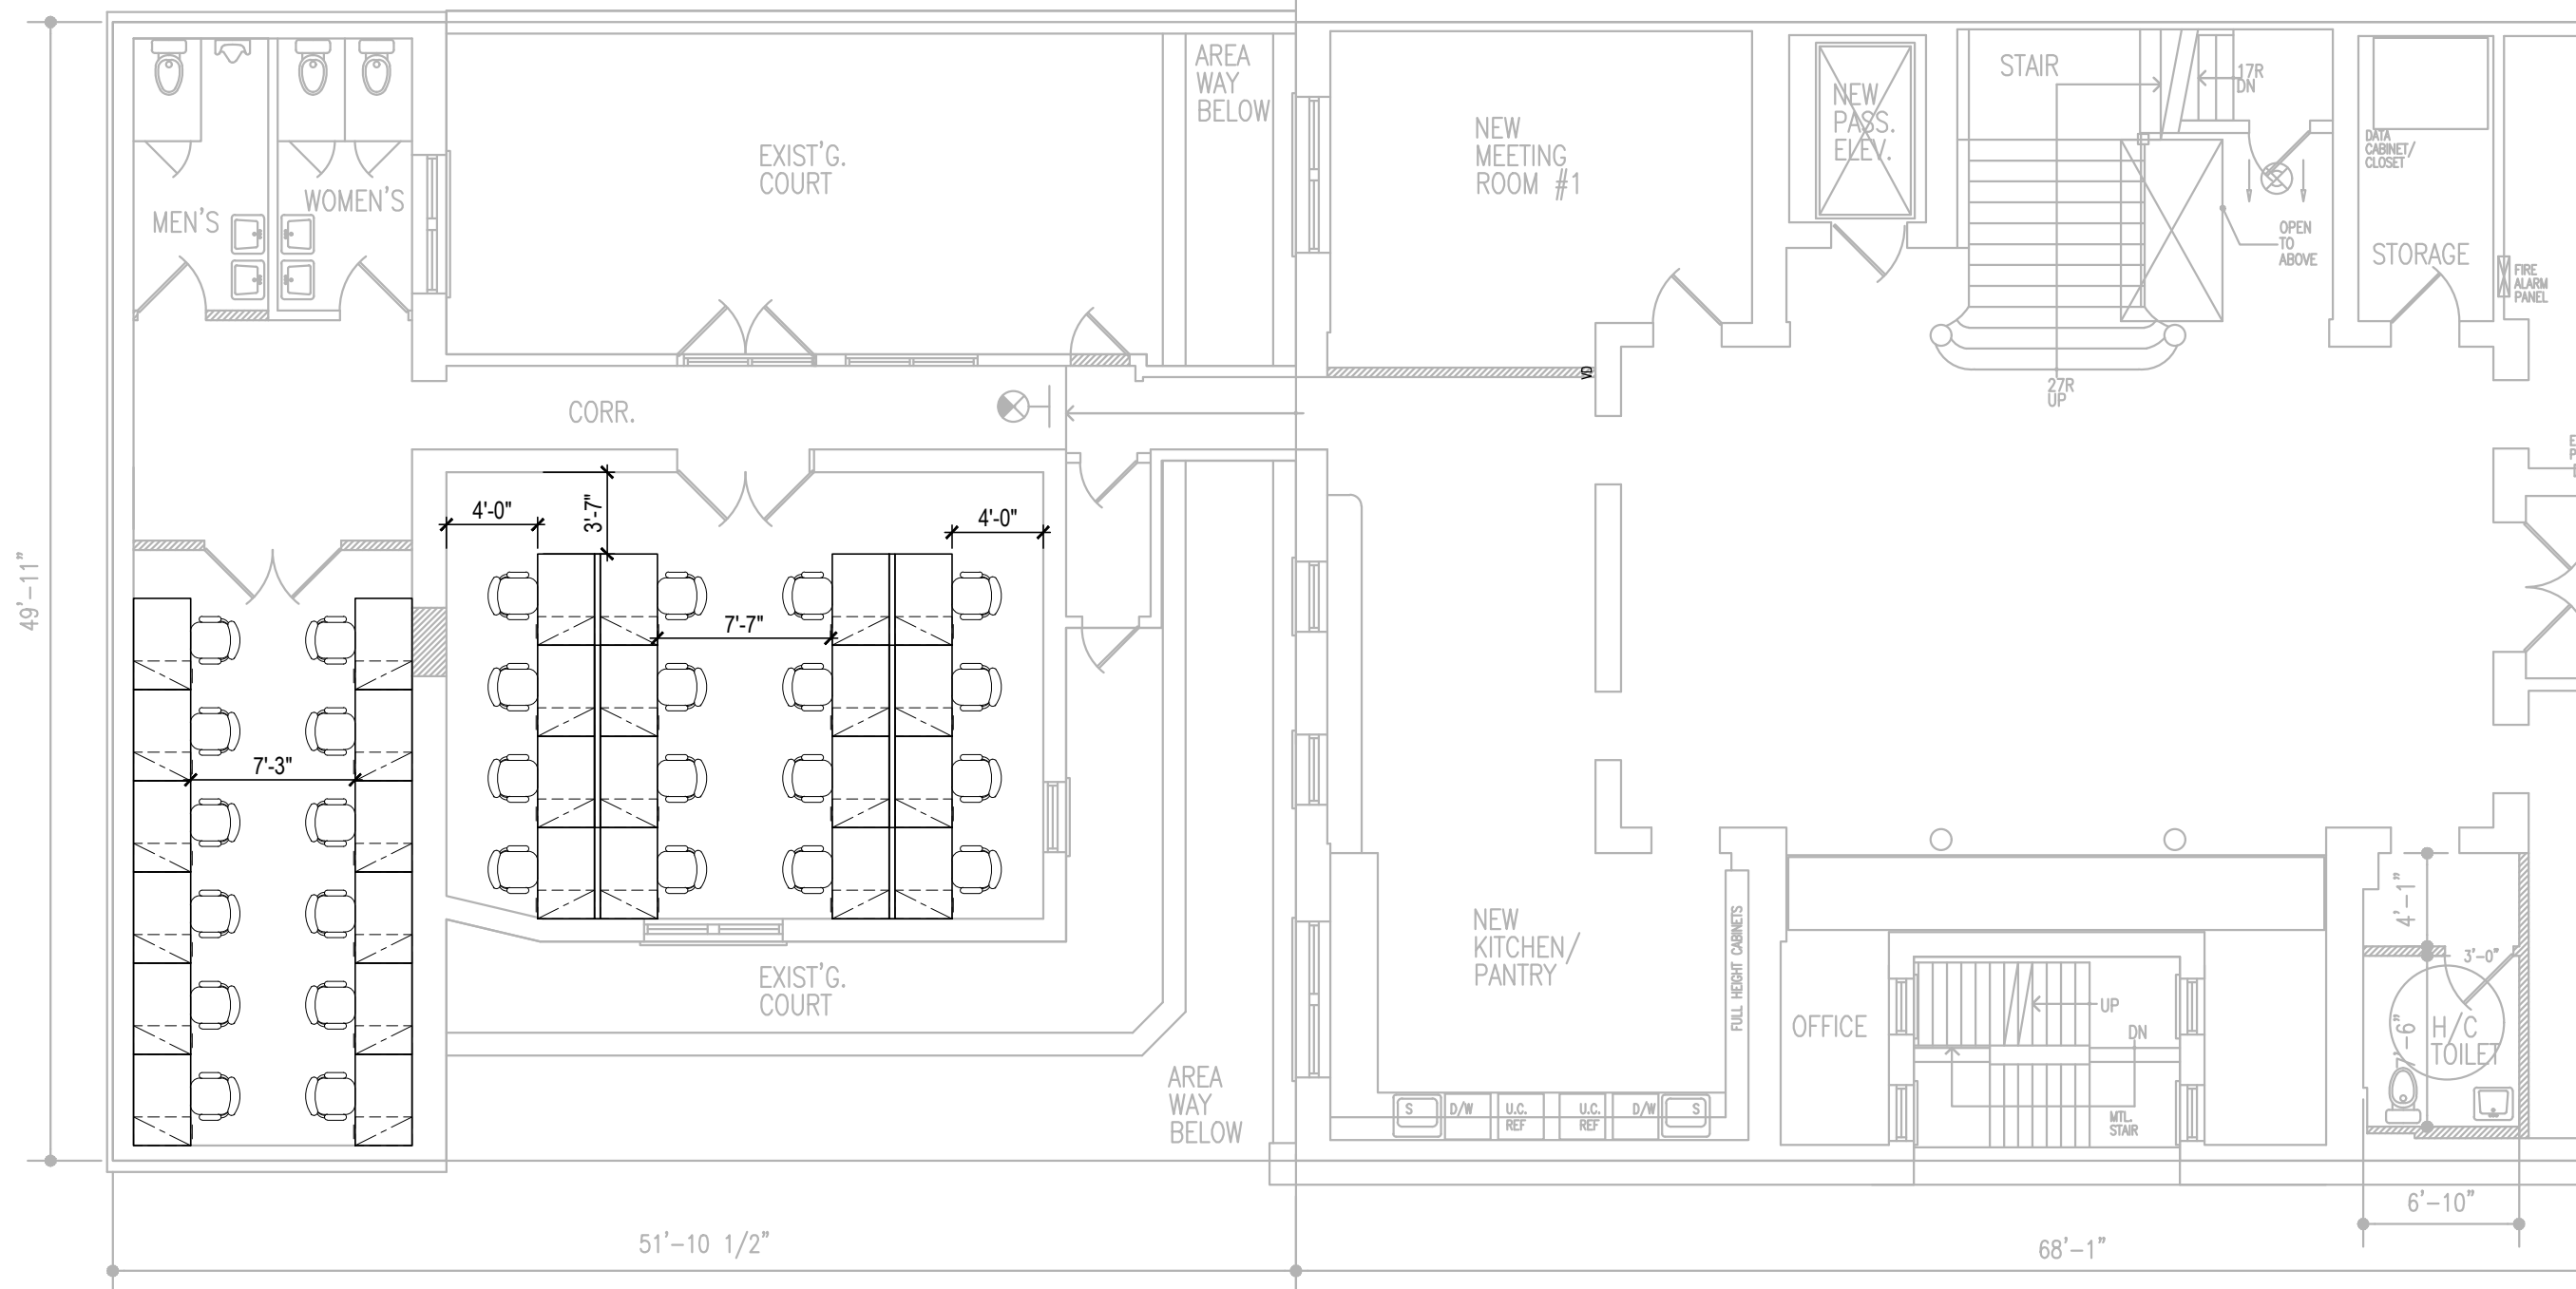

137 2ND AVENUE - CELLAR
NEW YORK, NY 10003

PROJECT NO.

DRAWN BY: MM

CHECKED BY: MM

SHEET TITLE:

**PRELIMINARY
SPACE STUDY-
1ST FL**

SCALE: 1/8" = 1'-0"

PAGE:

DATE: 10.18.2018

SHEET NUMBER:

PSS-1

LEGEND

PROPOSED OCCUPANTS

48




116 EAST 27TH STREET
SECOND FLOOR
NEW YORK, NY 10016
TEL 212 | 679 | 8100

ENV-team.com

ARCHITECTURE
INTERIOR DESIGN
ENGINEERING
A/R ENVIRONETICS
ARCHITECTS, P.C.
COPYRIGHT © BY ENVIRONETICS.
ALL RIGHTS RESERVED

SECOND AVENUE

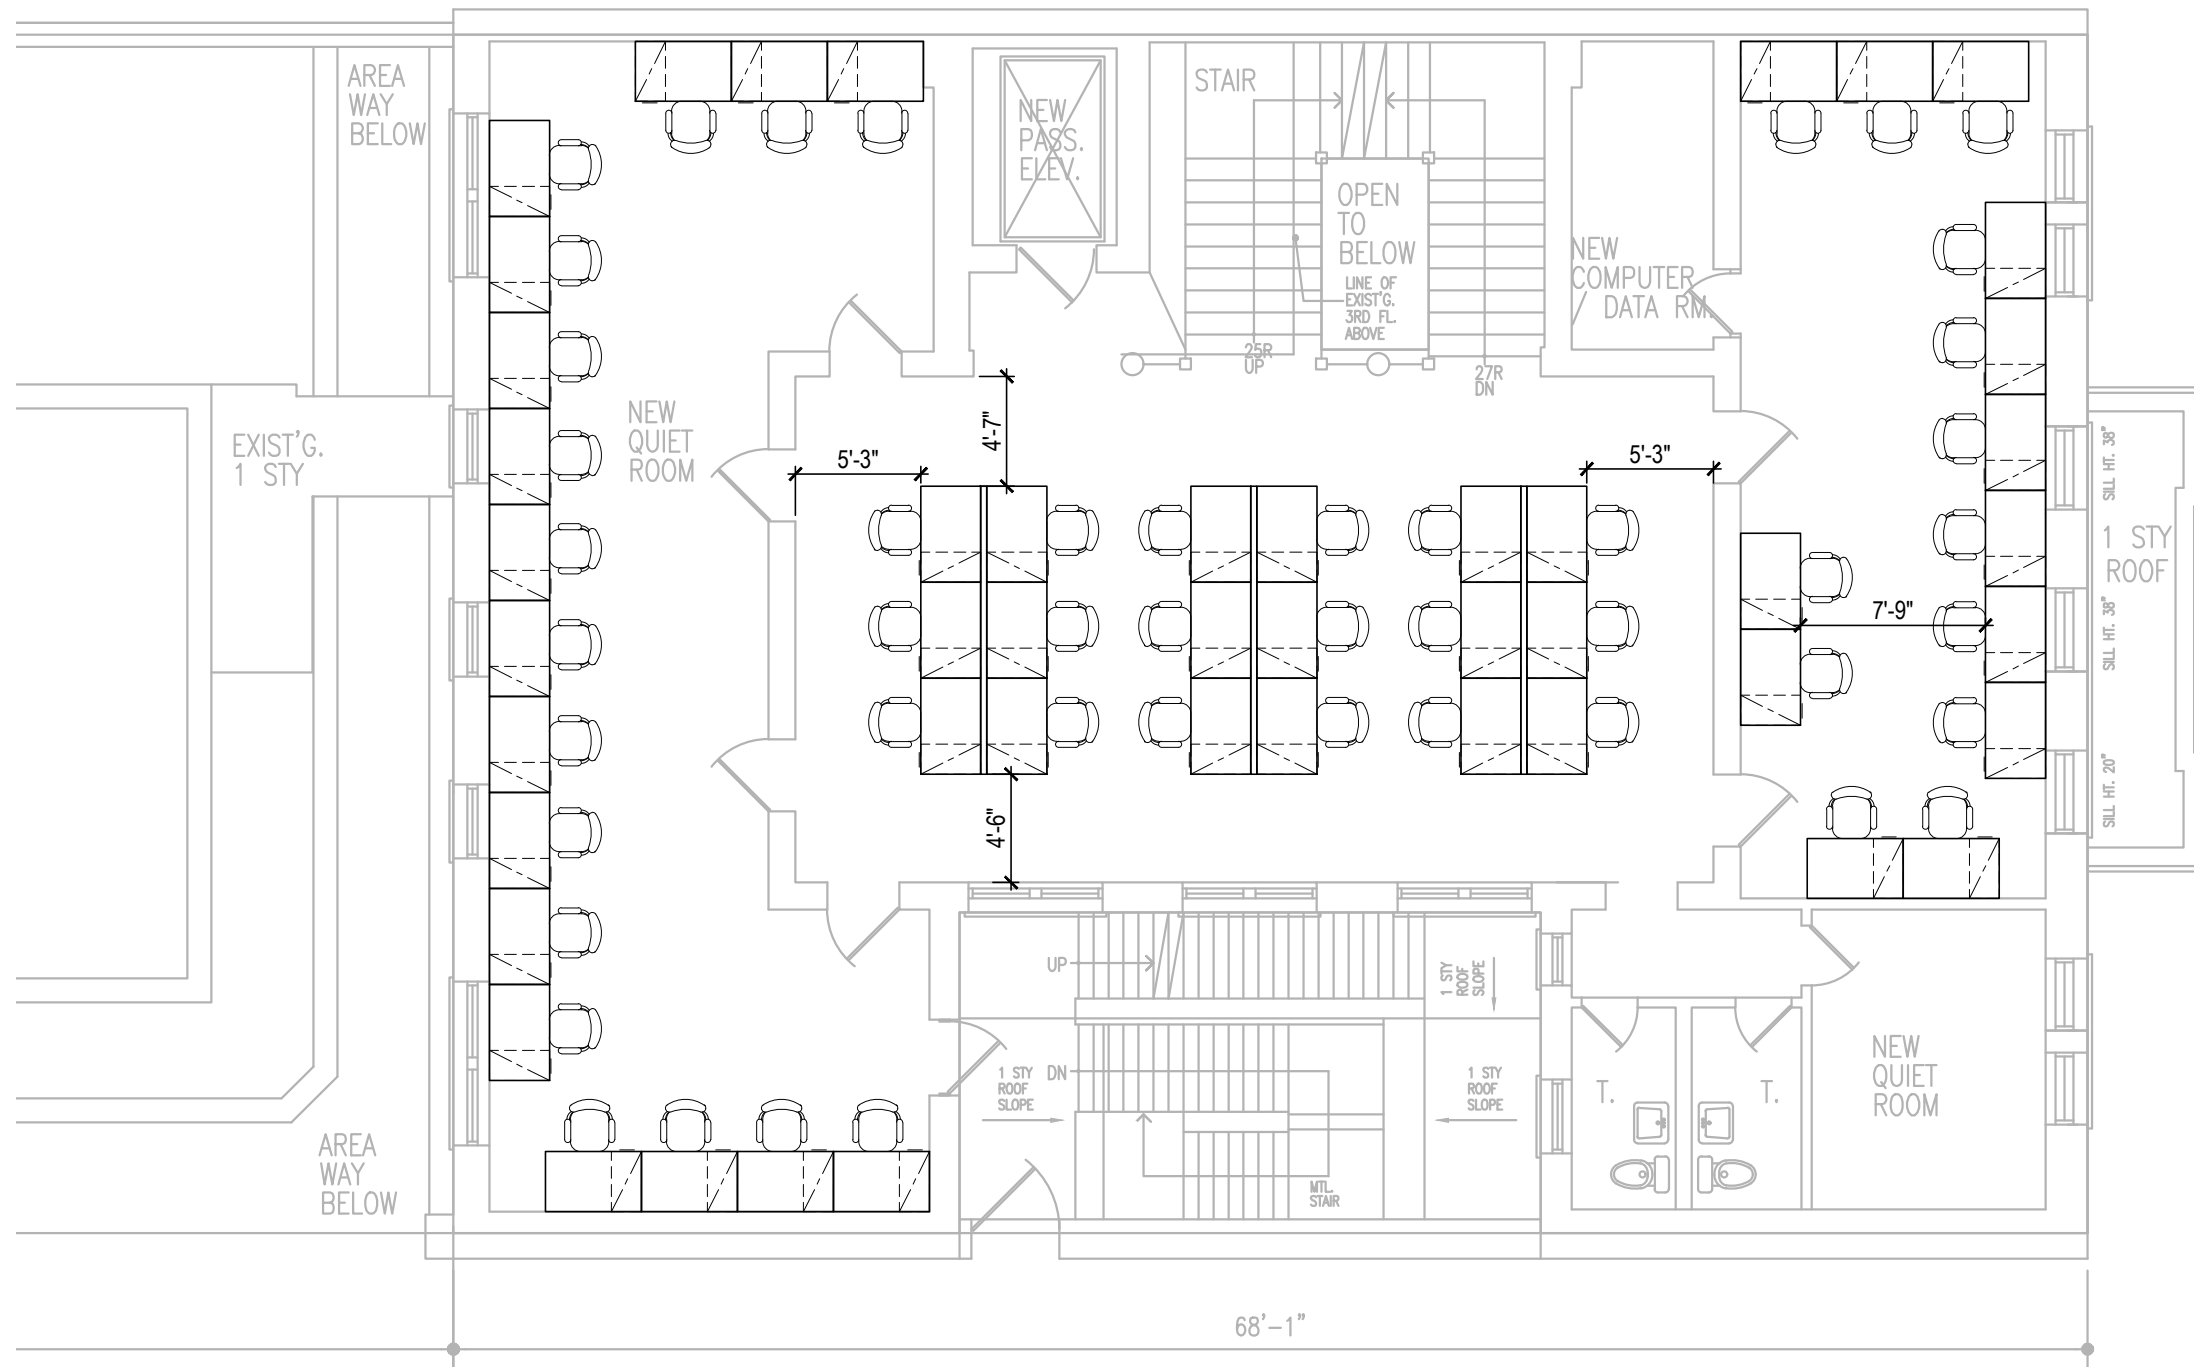

137 2ND AVENUE - CELLAR
NEW YORK, NY 10003

PROJECT NO.
DRAWN BY: MM
CHECKED BY: MM

SHEET TITLE:
**PRELIMINARY
SPACE STUDY-
2ND FLOOR**

SCALE: 1/8" = 1'-0"
PAGE:
DATE: 10.18.2018

SHEET NUMBER:
PSS-1

LEGEND

PROPOSED OCCUPANTS


53



116 EAST 27TH STREET
SECOND FLOOR
NEW YORK, NY 10016
TEL 212 | 679 | 8100

ENV-team.com

ARCHITECTURE
INTERIOR DESIGN
ENGINEERING
A/R ENVIRONETICS
ARCHITECTS, P.C.
COPYRIGHT © BY ENVIRONETICS.
ALL RIGHTS RESERVED

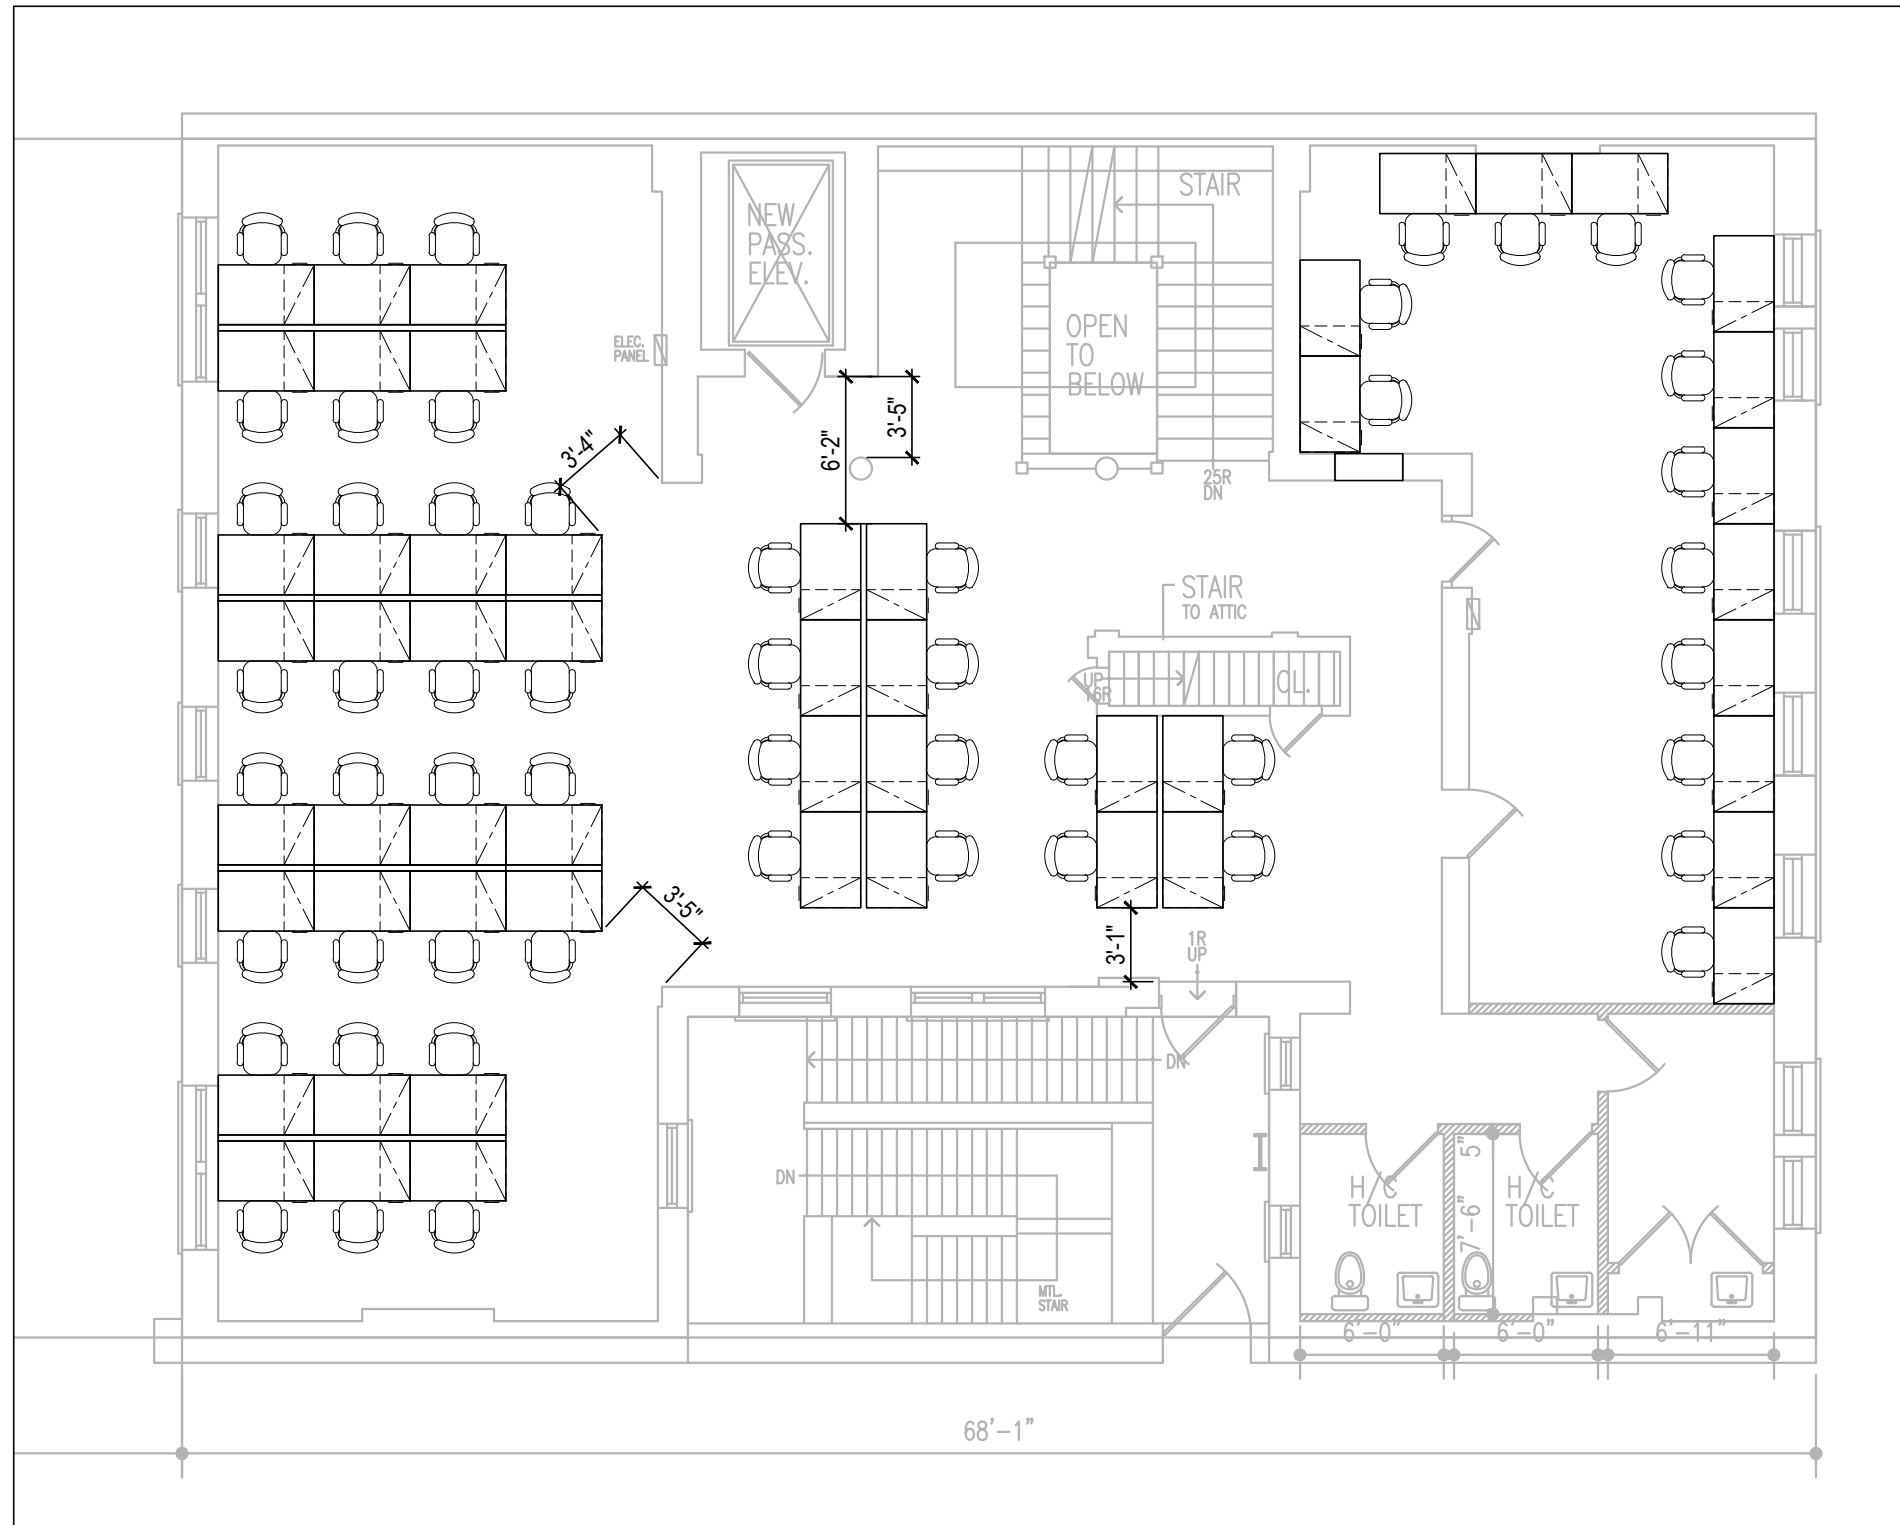

137 2ND AVENUE - CELLAR
NEW YORK, NY 10003

PROJECT NO.
DRAWN BY: MM
CHECKED BY: MM

SHEET TITLE:
**PRELIMINARY
SPACE STUDY-
3RD FLOOR**

SCALE: 1/8" = 1'-0"
PAGE:
DATE: 10.18.2018

SHEET NUMBER:
PSS-1